

ENTRY

GARAGE

WH

POWDER

DINING

KITCHEN

LIVING

PATIO

**AREA BREAKDOWN**

TH3B-LFT	377 SQ. FT.
TH3B-U	949 SQ. FT.
TH3B-L	525 SQ. FT.
<b>TOTAL</b>	<b>1851 SQ. FT.</b>

**TH3B-L TOWNHOME B (LOWER) 525 SQ. FT.**


3/16"=1'-0" — UNITS

SHEET NO. 1  
 DATE 12/20/06  
 DRAWN BY [Name]  
 CHECKED BY [Name]  
 PROJECT NO. 2005-61

SKANDIA CONSTRUCTION  
**THE RIDGE AT CAL OAKS**  
 CITY OF MURRIETA CALIFORNIA

PROJECT NO. 2005-61  
 SHEET 12/20/06  
 A R K ARCHITECTS, INC.  
 11855  
 SERRANO VALLEY ROAD  
 SUITE 200  
 FOLSOM, CA 95630  
 TEL: 916.932.0800  
 FAX: 916.932.0800



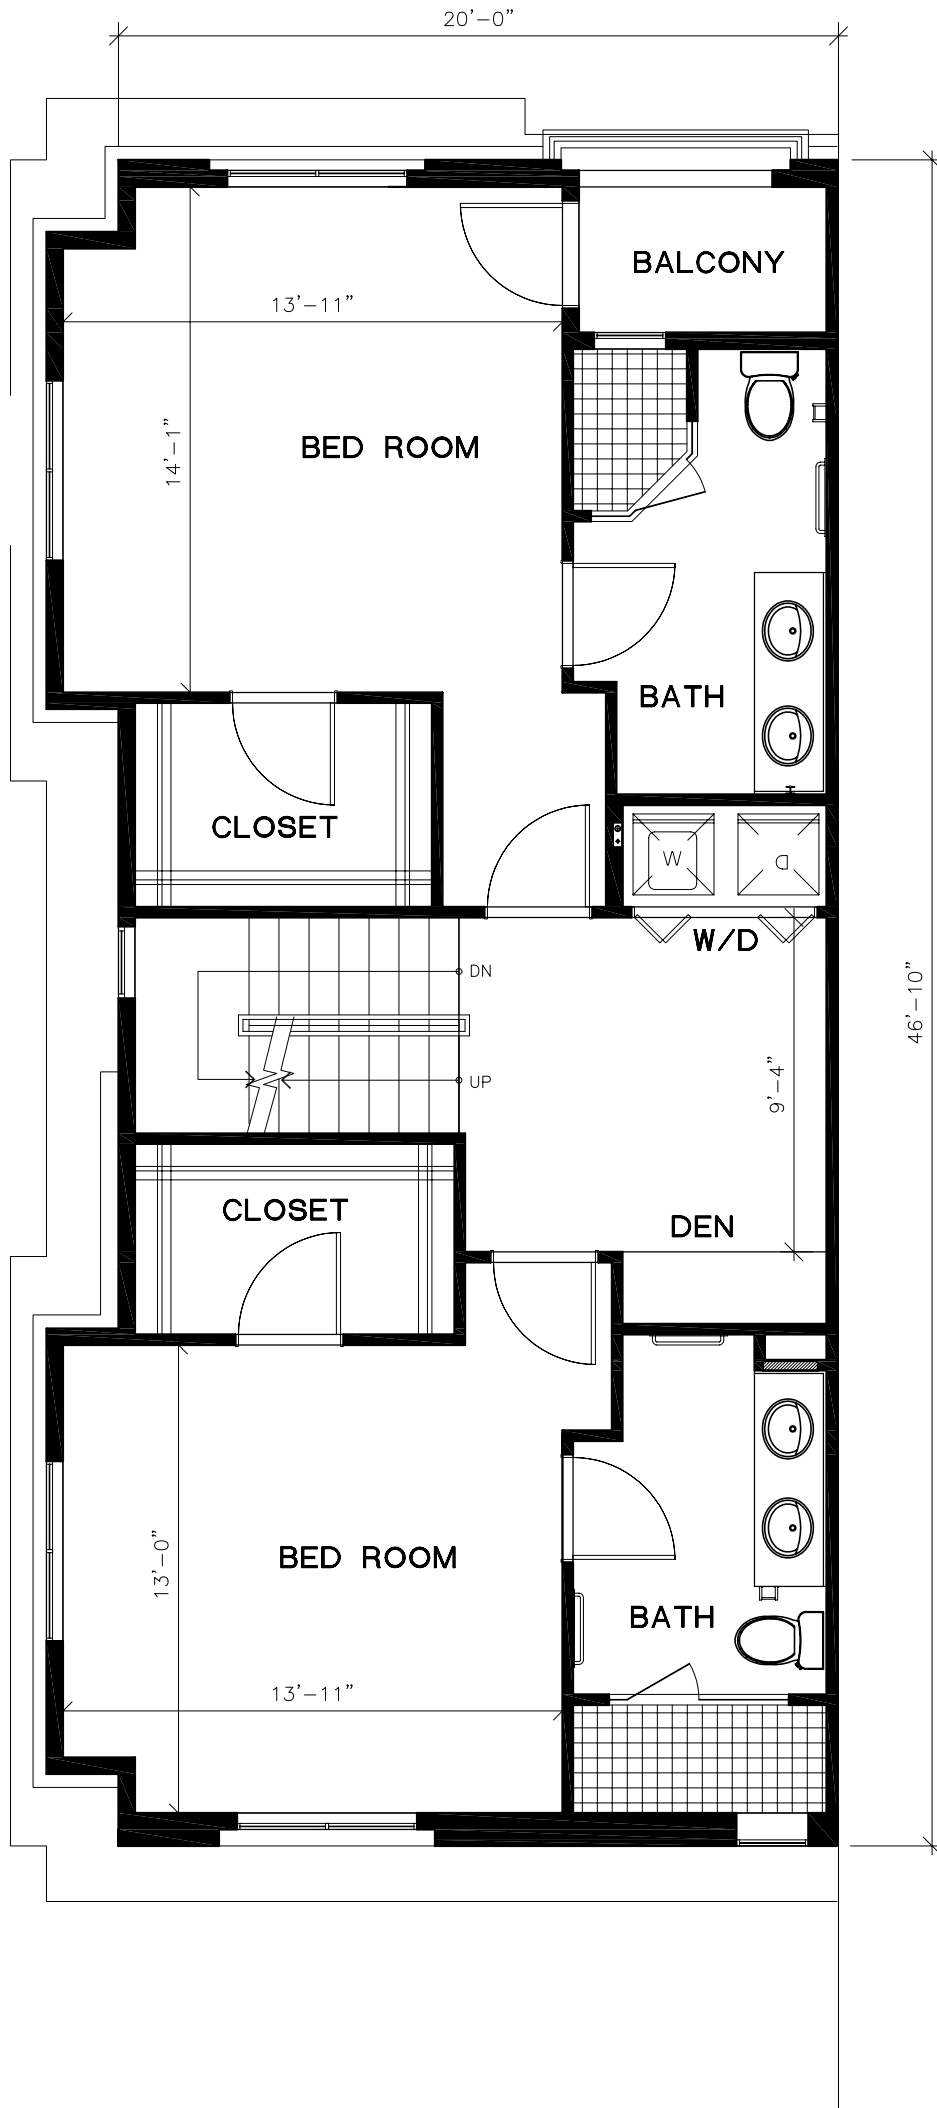

**TH3B-U  
TOWNHOME B (UPPER)**

**949 SQ. FT.**

3/16"=1'-0"

- UNITS

CALIFORNIA # 01052  
 ARCHITECT # 2728  
 DESIGN # 342  
 ALL RIGHTS RESERVED  
 NO PART OF THIS DOCUMENT IS TO BE REPRODUCED OR TRANSMITTED IN ANY FORM OR BY ANY MEANS, ELECTRONIC OR MECHANICAL, WITHOUT PERMISSION IN WRITING FROM A R K ARCHITECTS, INC.

SKANDIA CONSTRUCTION  
**THE RIDGE AT CAL OAKS**  
 CITY OF MURRIETA CALIFORNIA

PROJECT # 2005-61  
 SHEET 12/20/06  
 DRAWN VA  
 CHECKED FJ

A R K  
 ARCHITECTS, INC.  
 11855  
 SERRANO VALLEY ROAD  
 SUITE 200  
 RIVERSIDE, CALIFORNIA  
 92504-1112  
 TEL: 951-512-0951  
 FAX: 951-512-0952